




skala 1:50

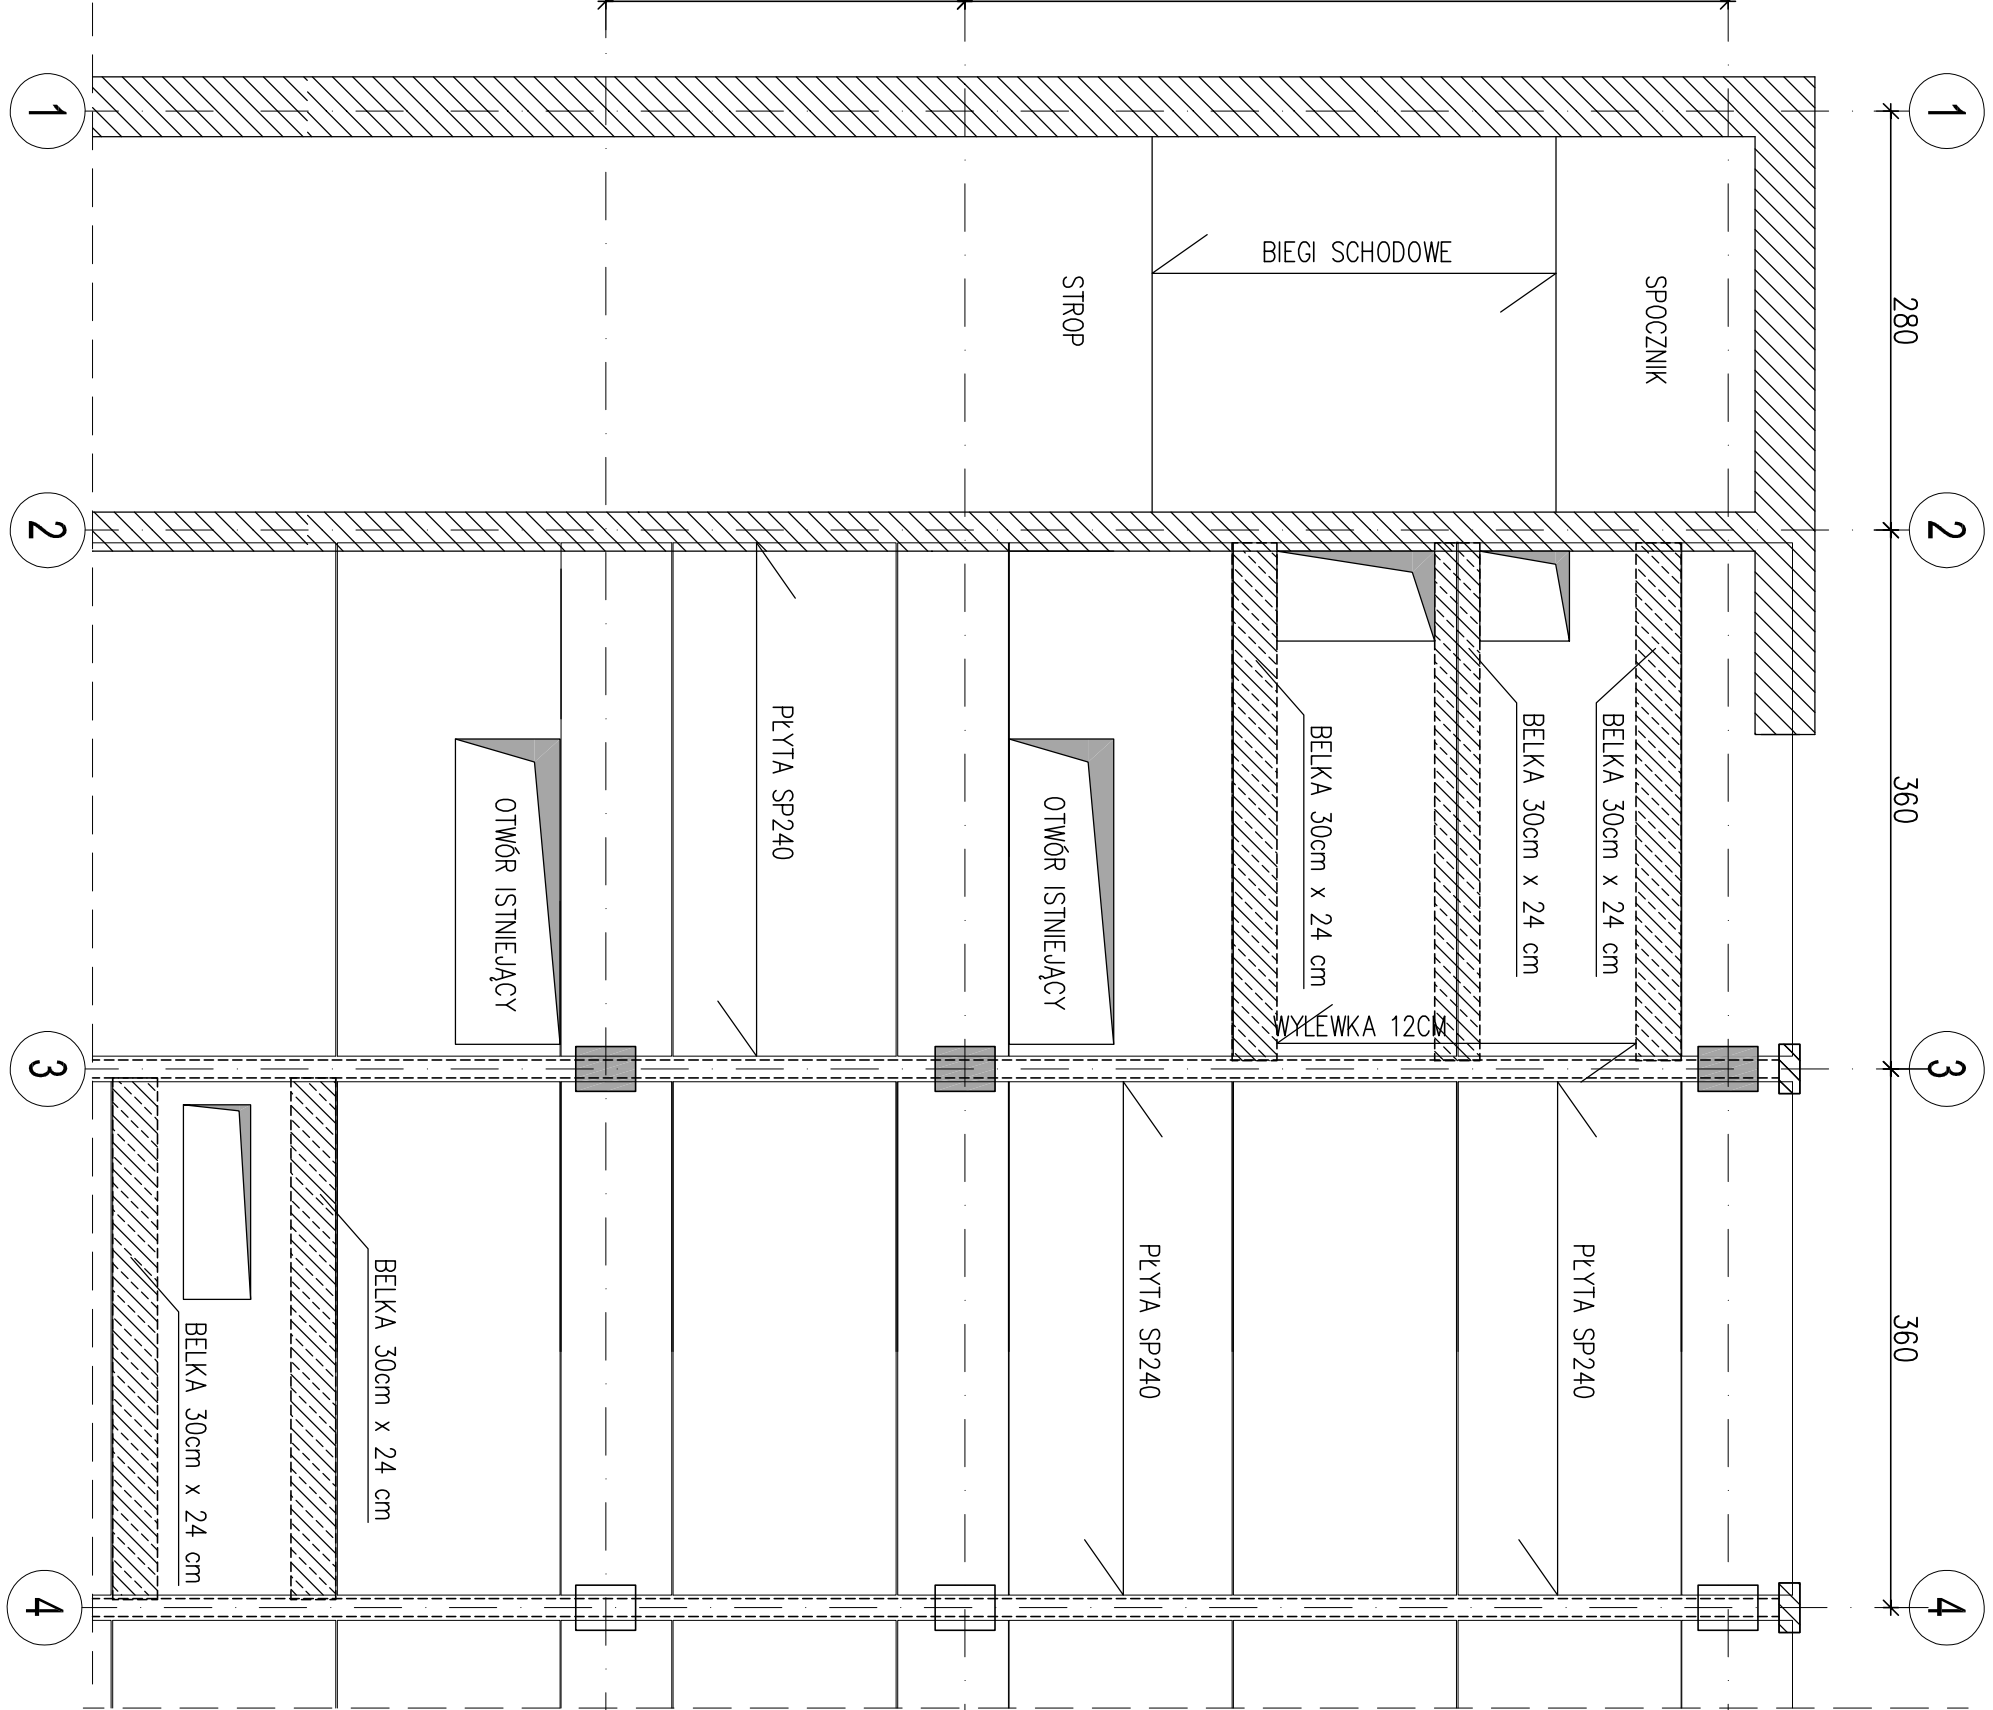


Skala 1:5

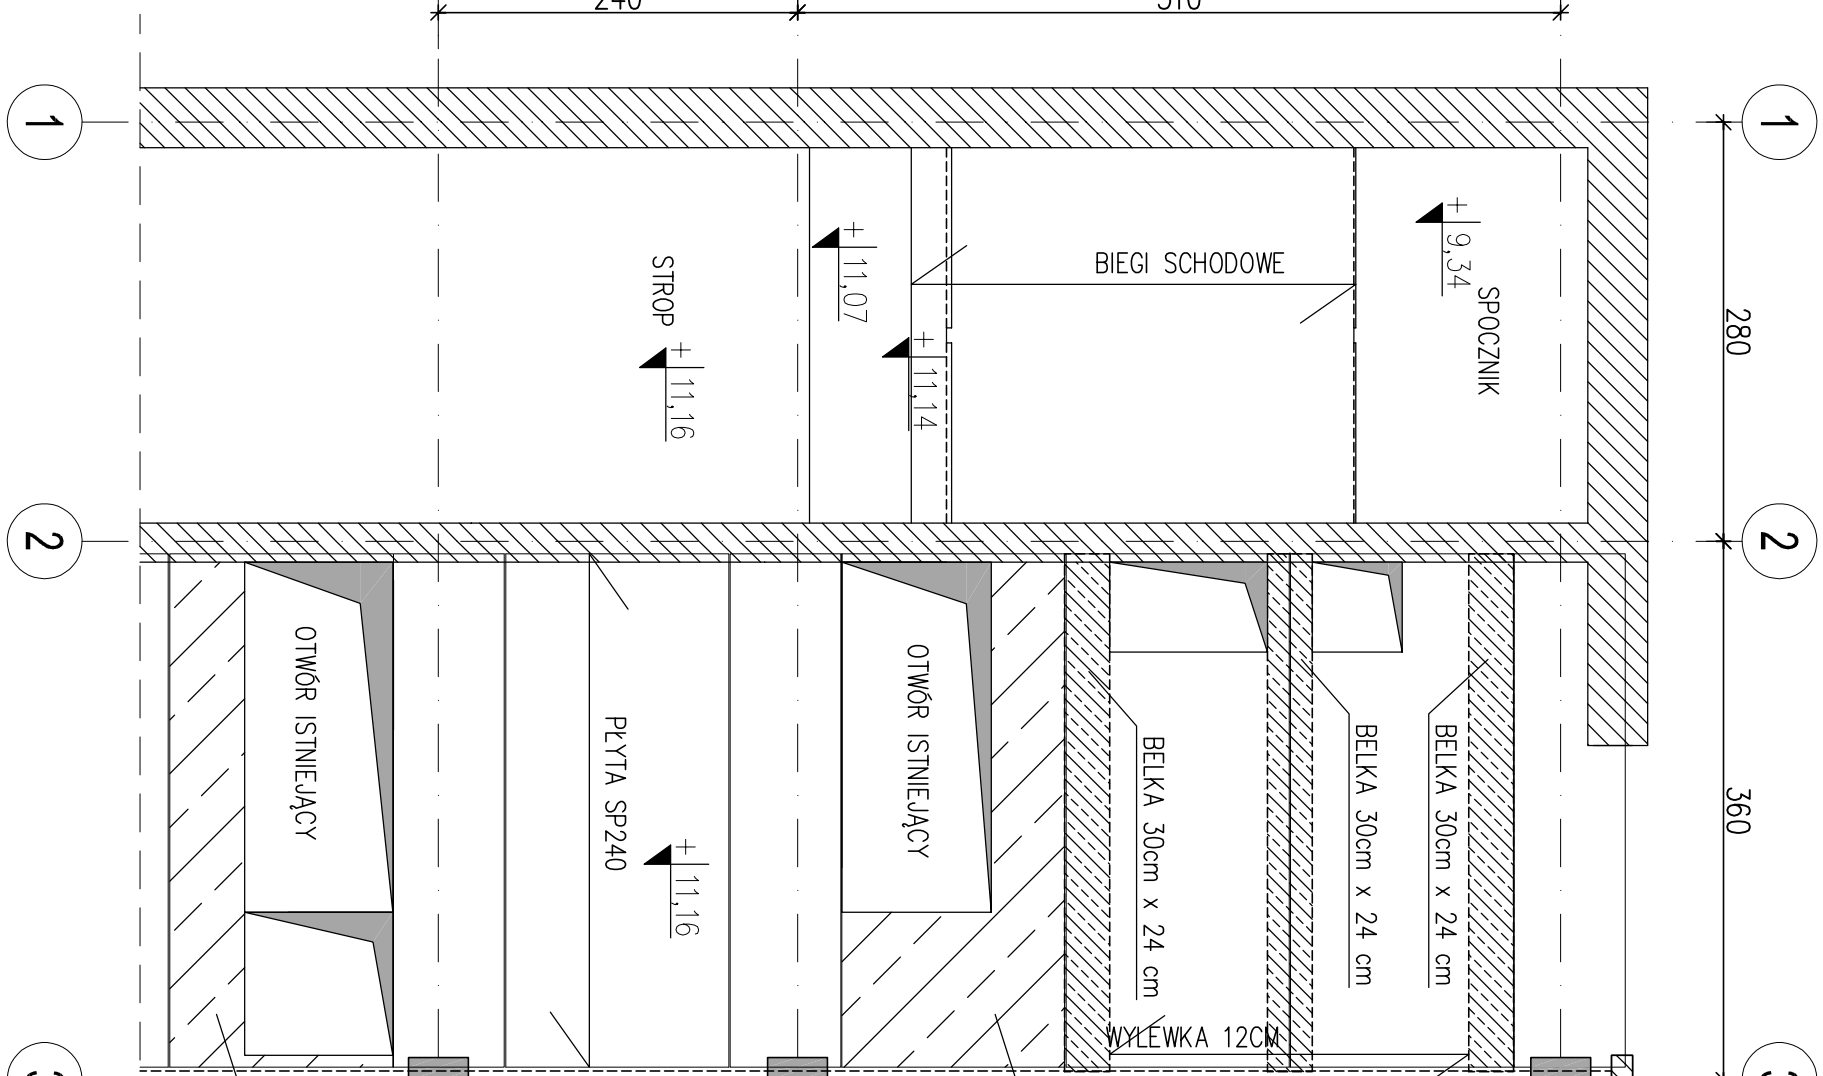


Skala 1:50

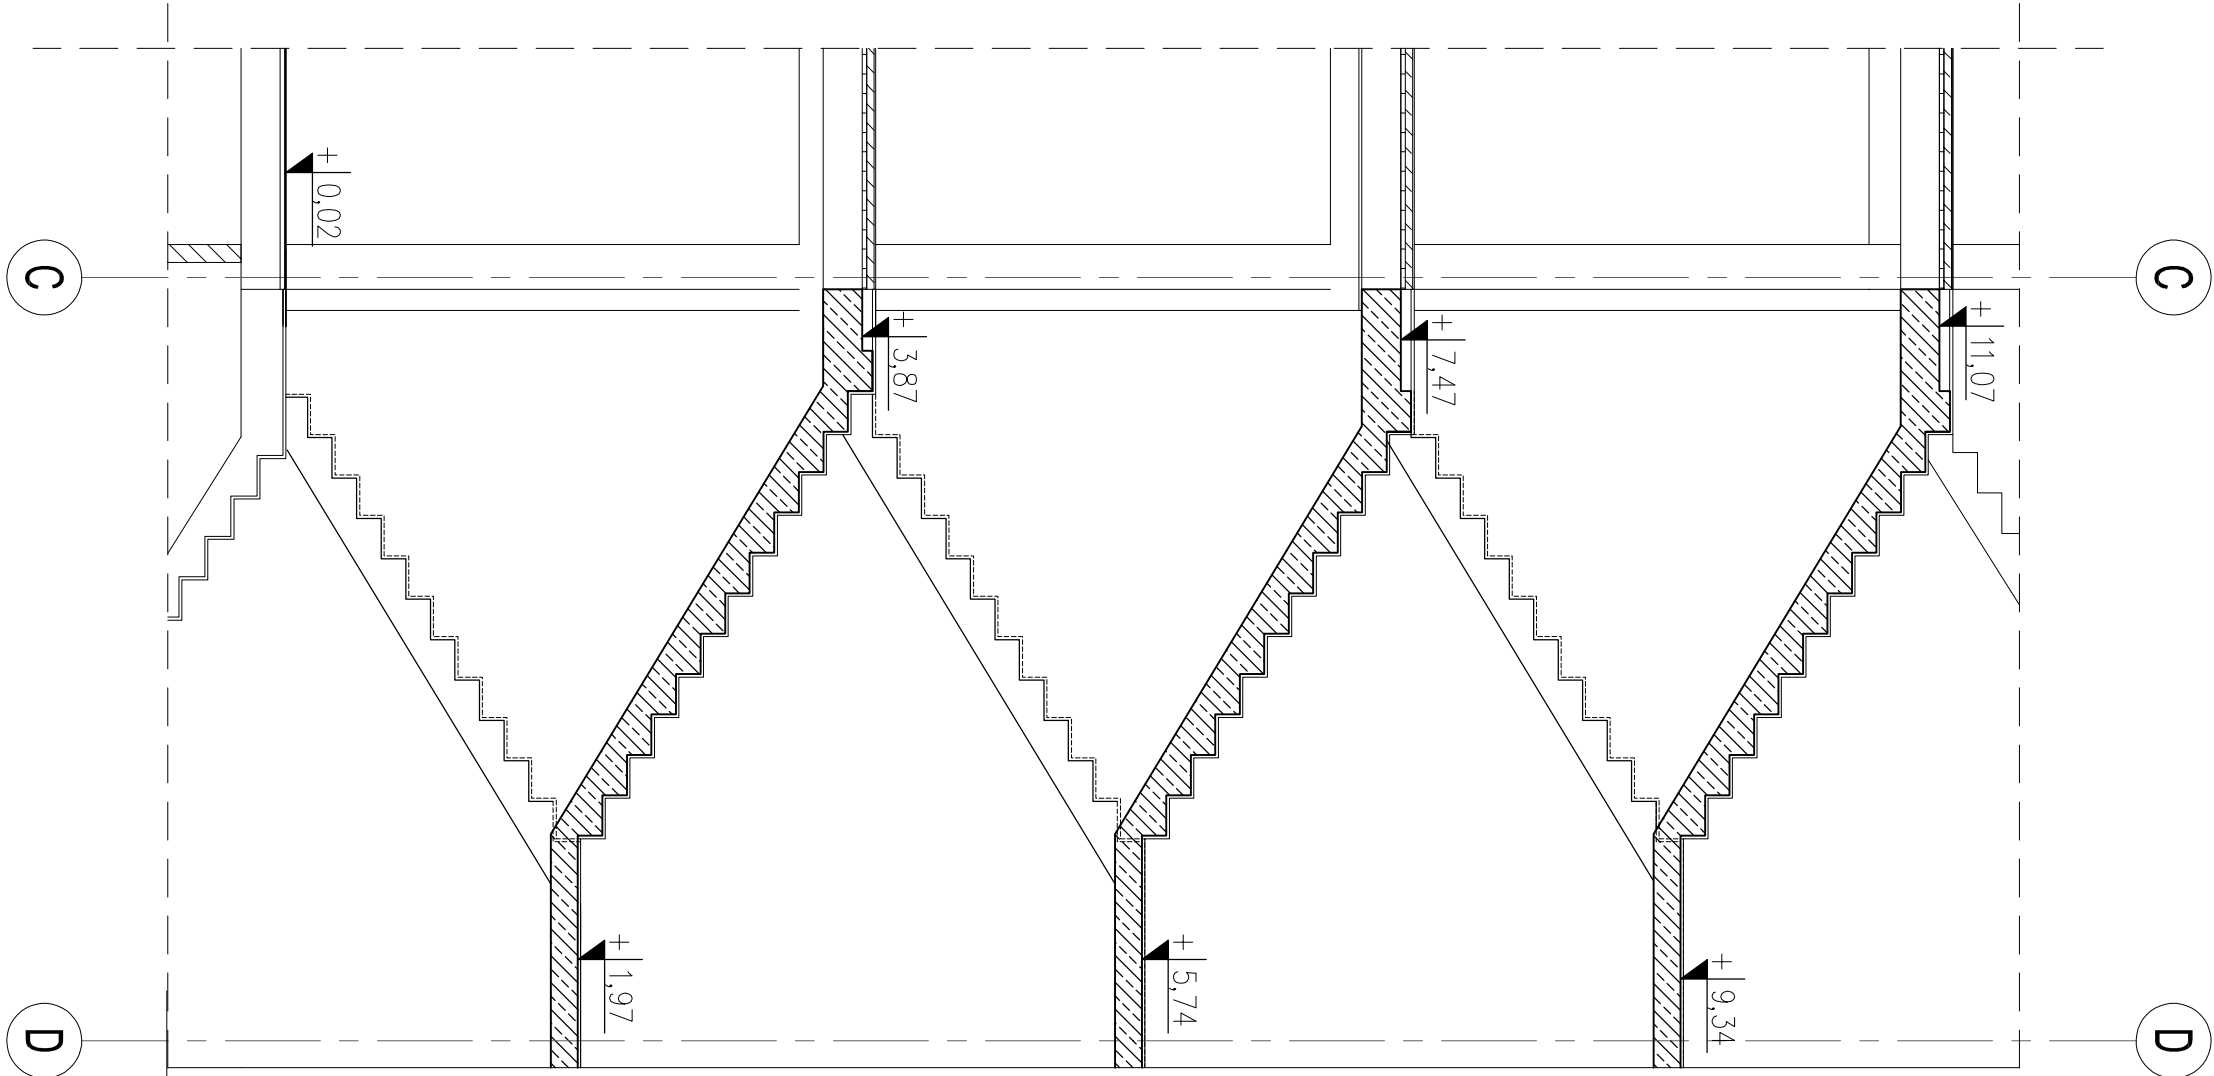

Skala 1:5

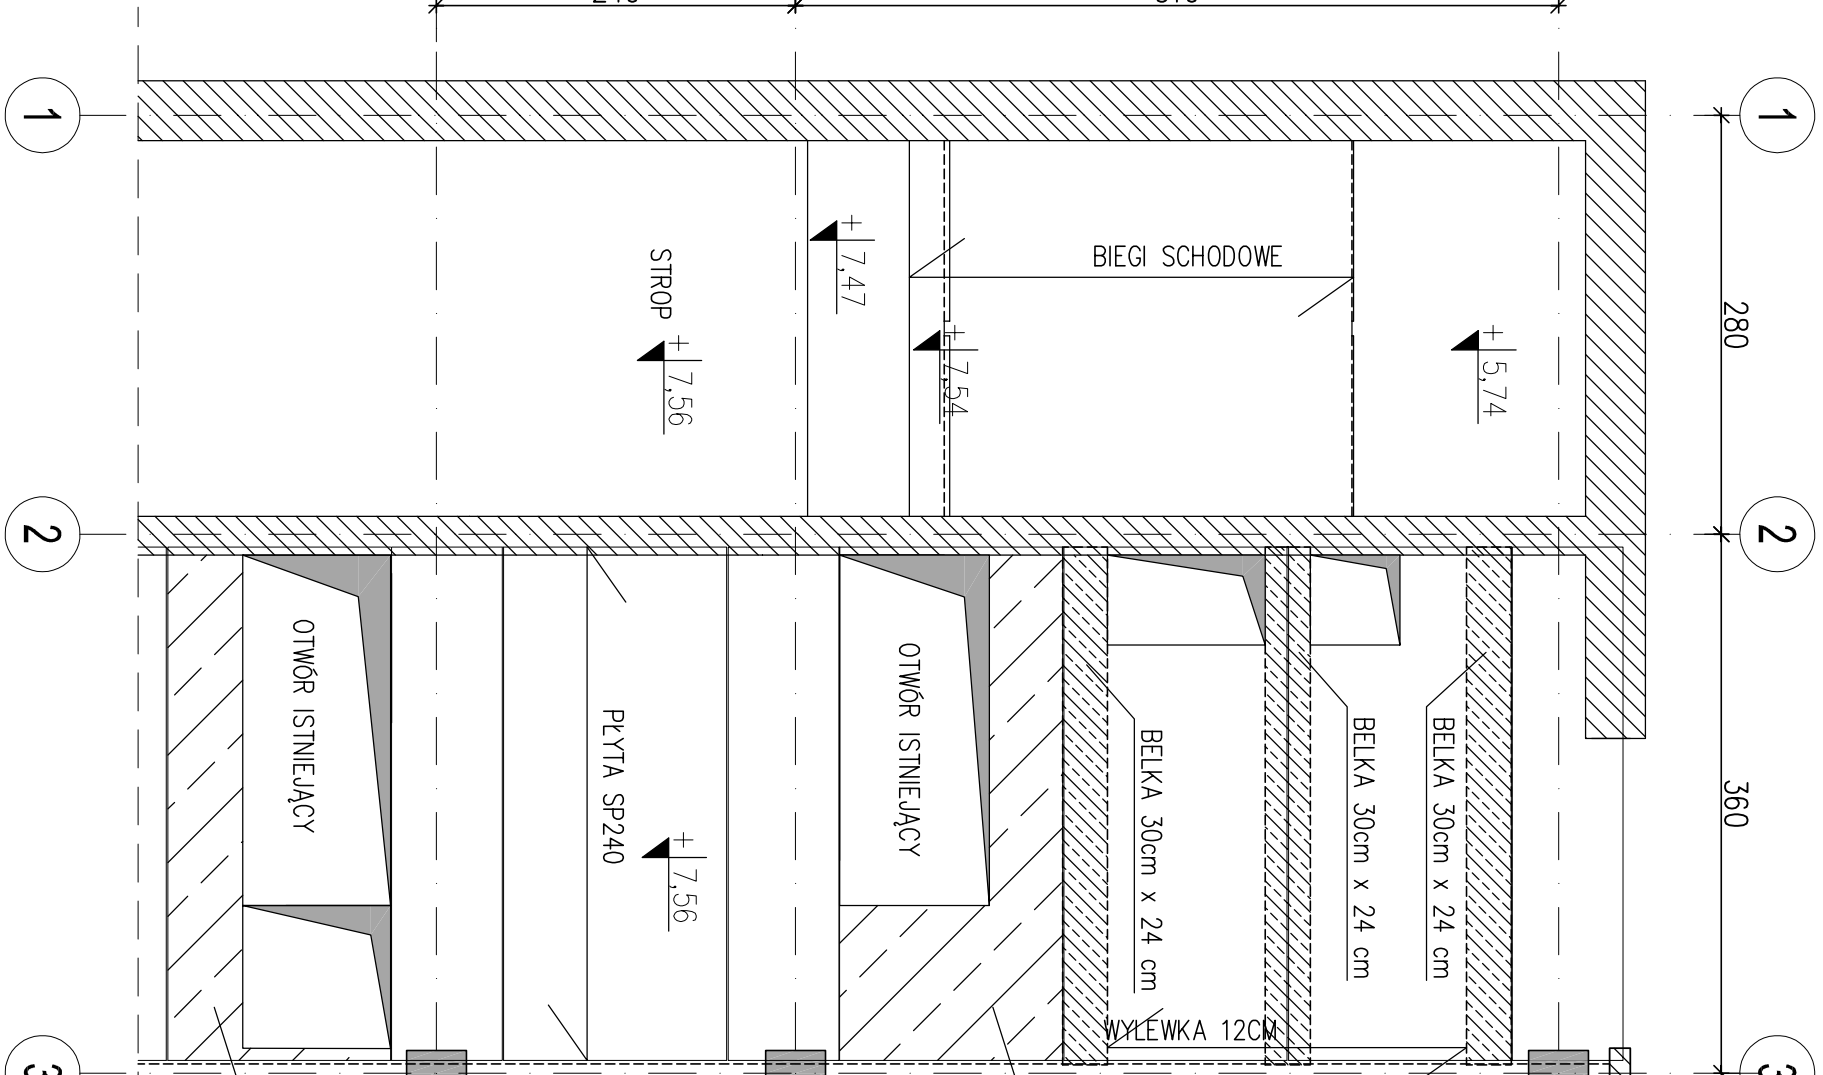

Skald 1:5

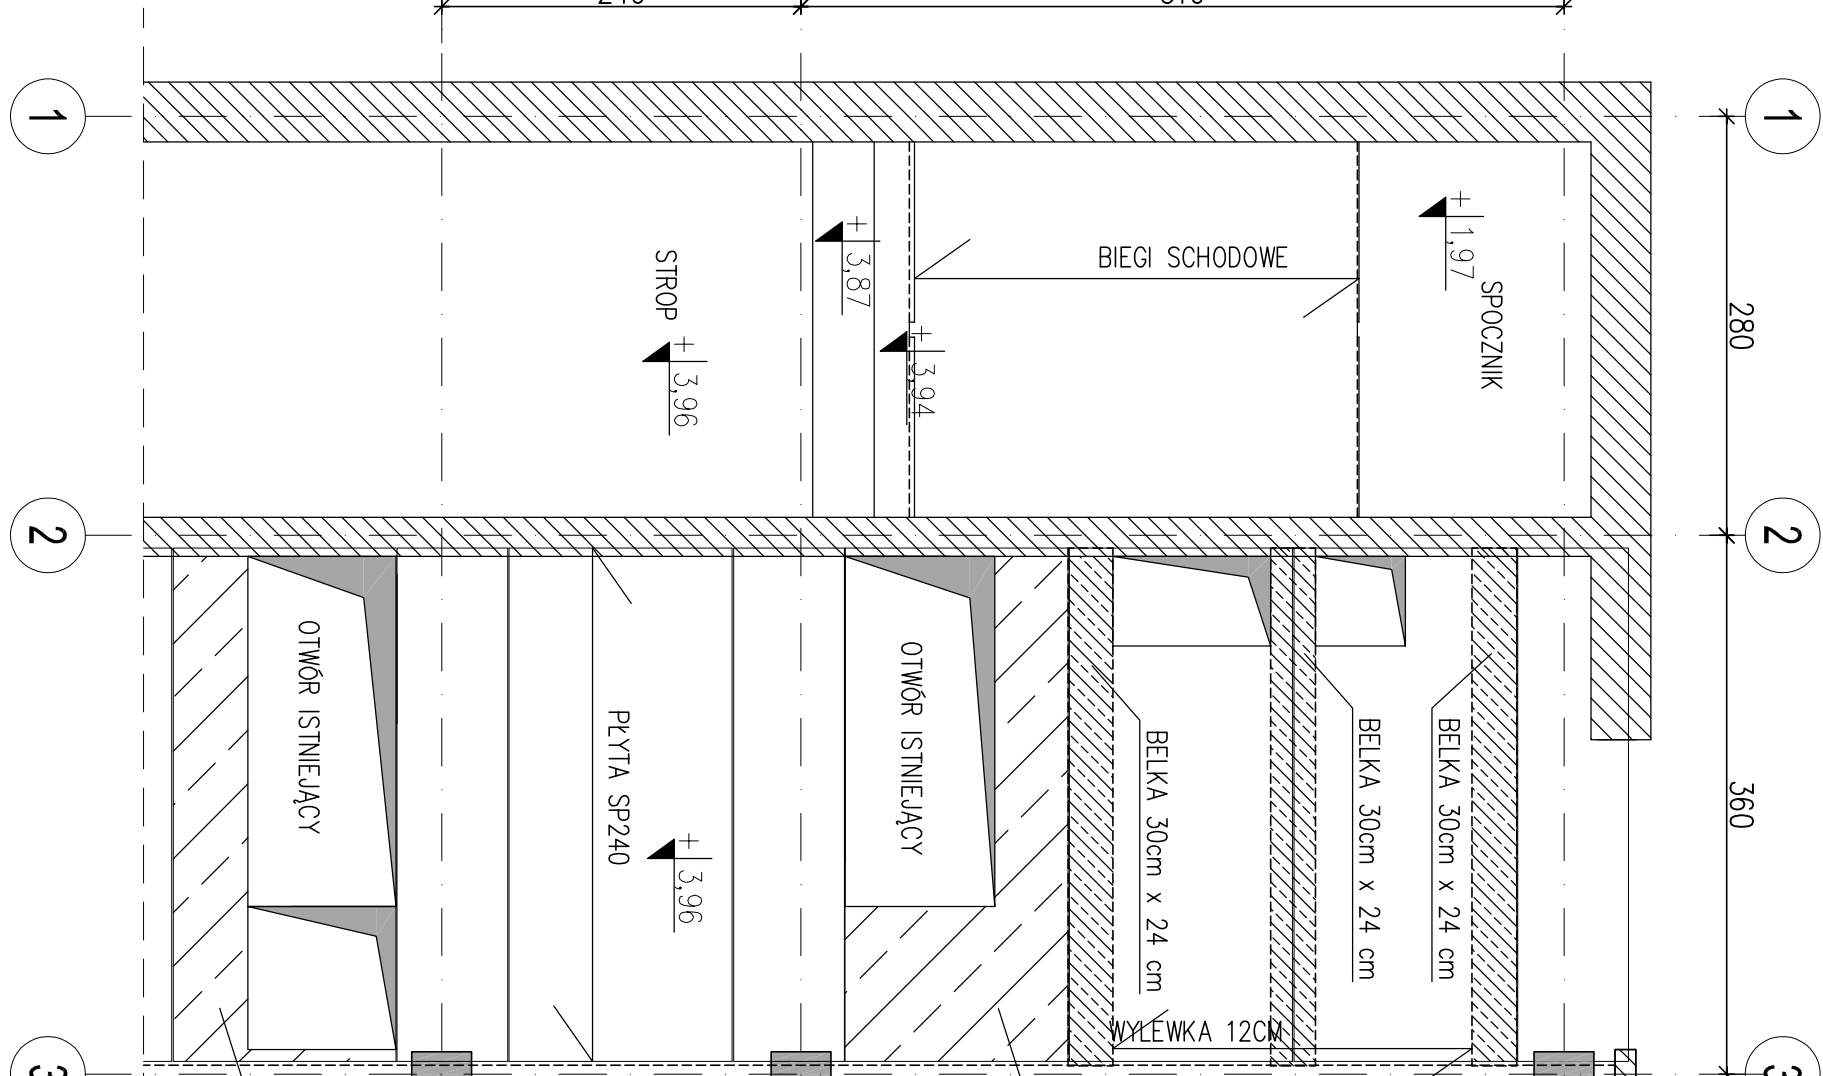[illegible]